


- NOTES
- 1. ALL TUBE POSITIONS TO CENTERS.
 - 2. 9x 12" DIA BUILDING TUBES, 5x 8" DIA DECK PIERS - ALL 48" DEEP.
 - 3. WET-SET SIMPSON POST BASES, ALIGNED TO STRINGS.
 - 4. LAYOUT PROCEDURE: BUILD-GUIDE STEP 1.1.
 - 5. GROUND: WOVEN FABRIC + 3" CRUSHED STONE UNDER BLDG+DECK.
 - 6. TRENCH ROUTE NOTIONAL UNTIL F1/F2 MEASURED.

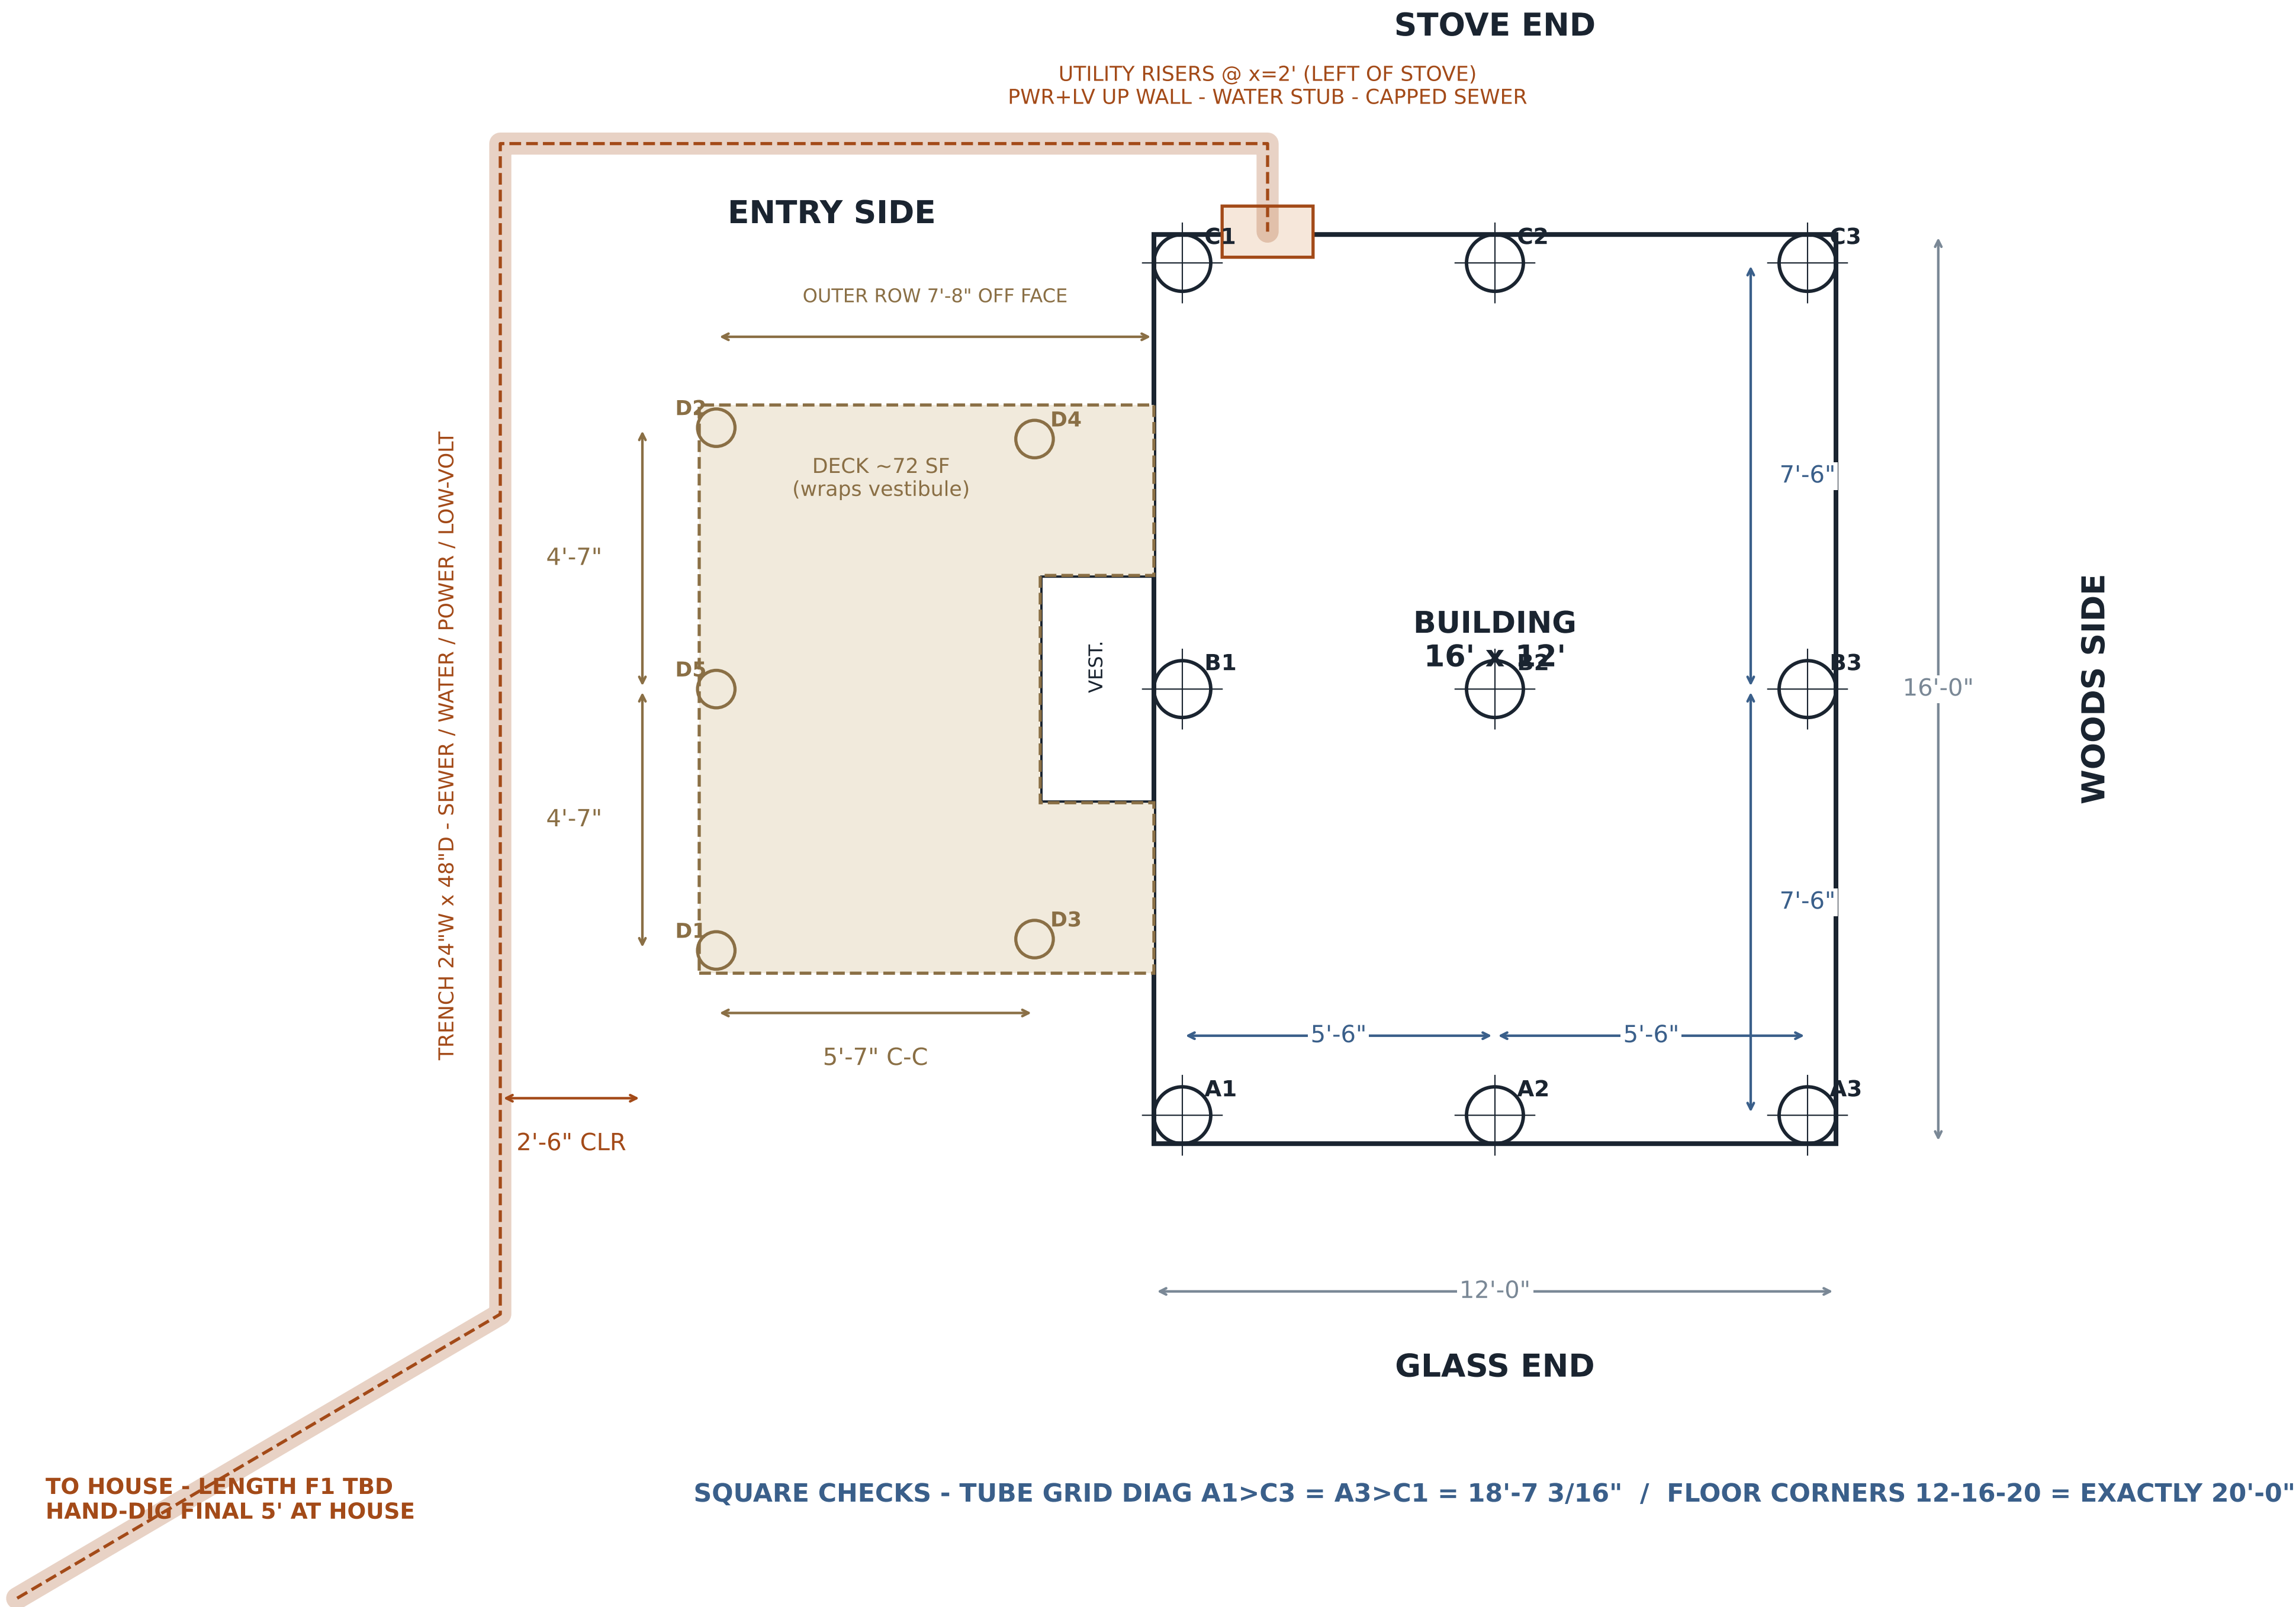

LAURA'S A-FRAME - FRANKLIN, MA

S-0 - SITE / UTILITY PLAN

SCALE: 1/2" = 1'-0" - SHEET 0 OF 8

OWNER-BUILDER REFERENCE - NOT FOR PERMIT - JUL 2026 - rev A