


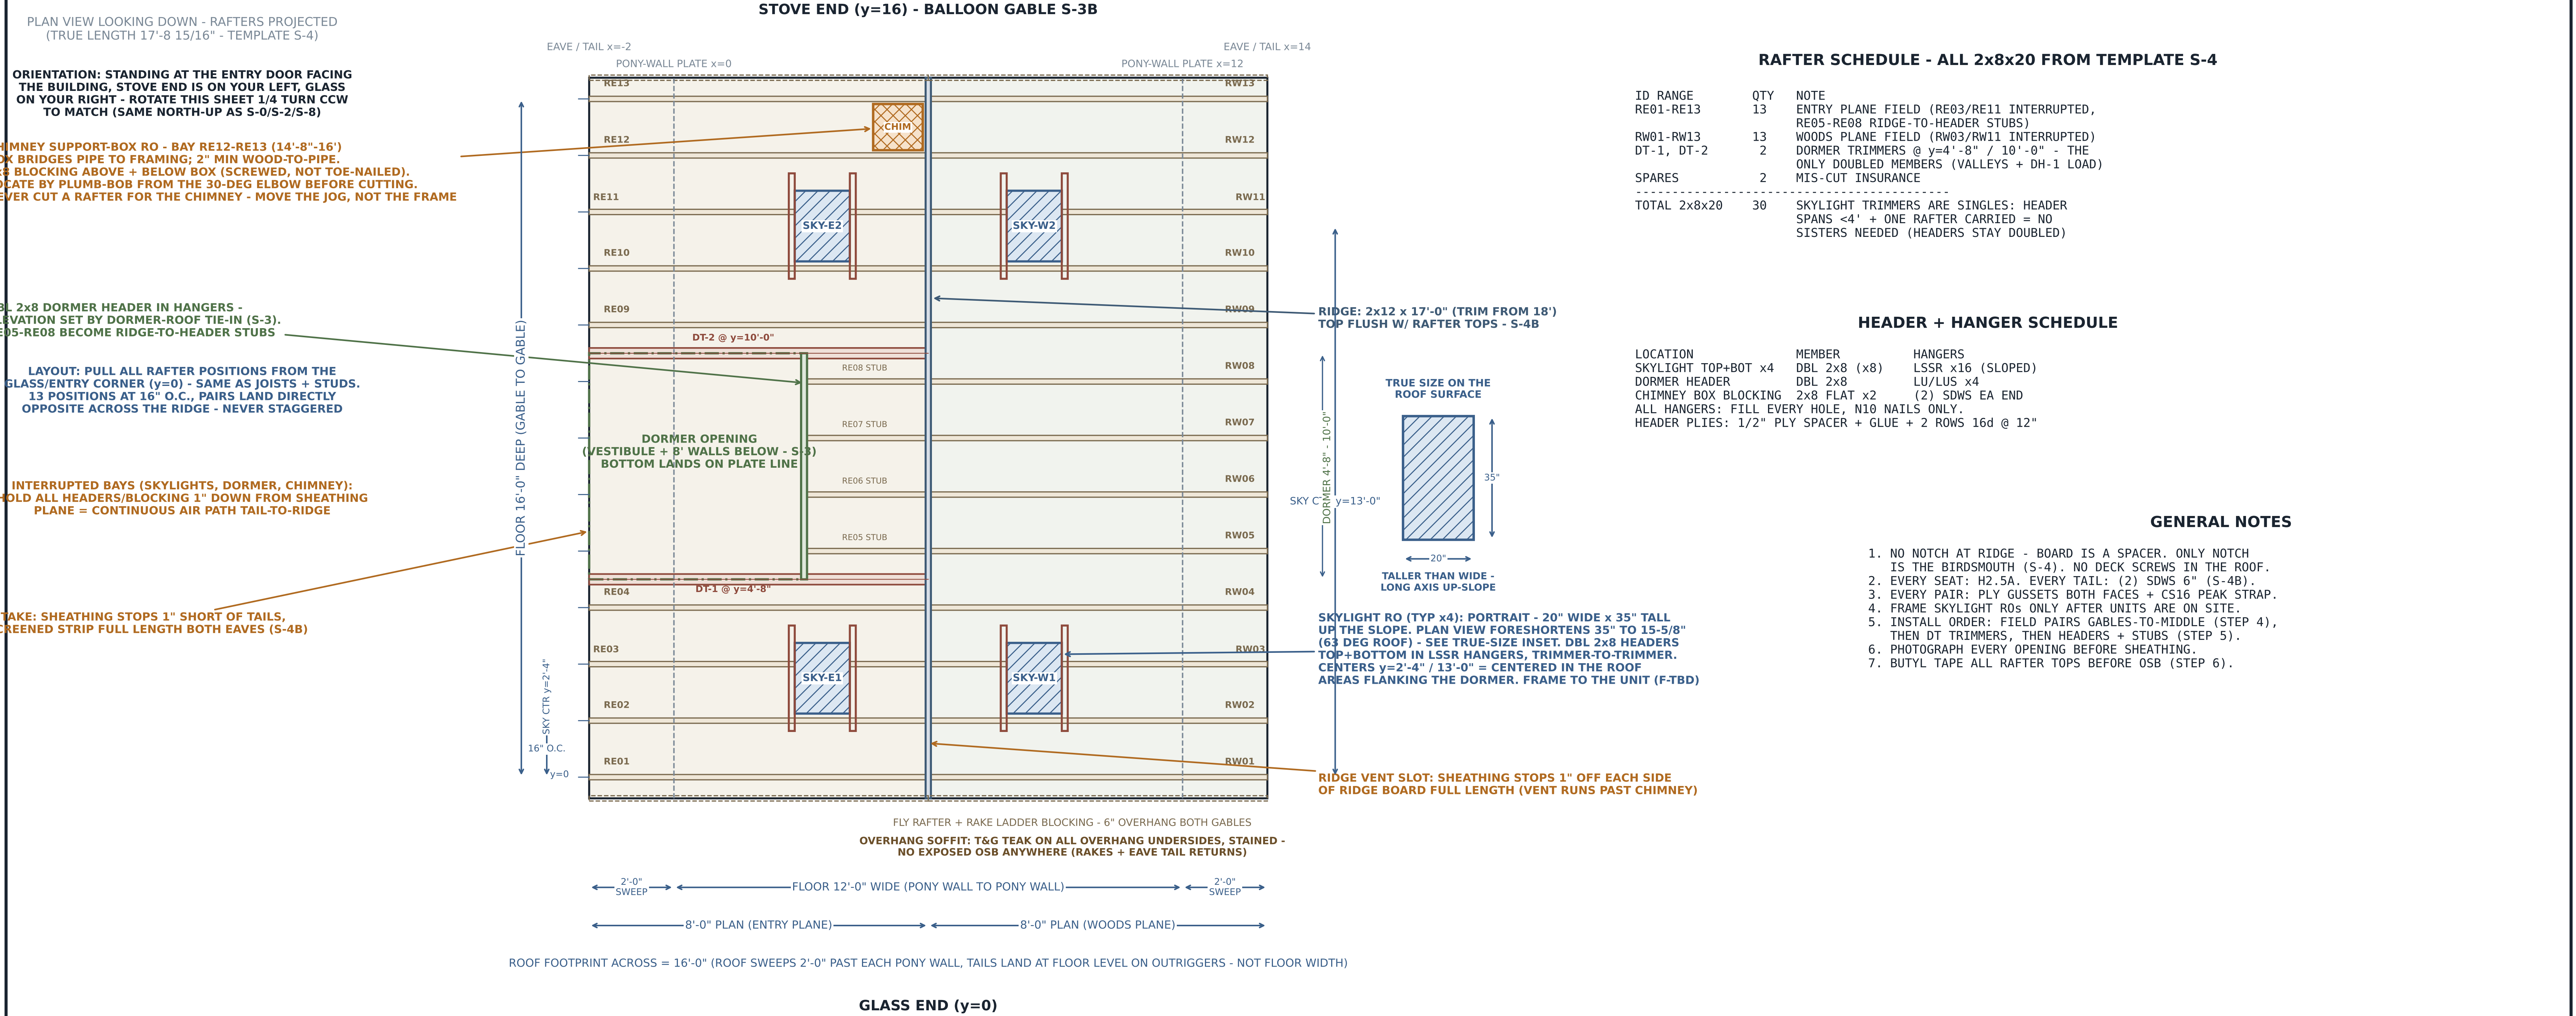

LAURA'S A-FRAME - FRANKLIN, MA

S-5 - ROOF FRAMING PLAN

SCALE: 9/16" = 1'-0" - SHEET 5 OF 8 - rev B (SKYLIGHT SISTERS DELETED)

OWNER-BUILDER REFERENCE - NOT FOR PERMIT - JUL 2026