


GLASS-END ELEVATION - VIEWED FROM INSIDE (GLASS + MULLION GRID ON 16" CURB)

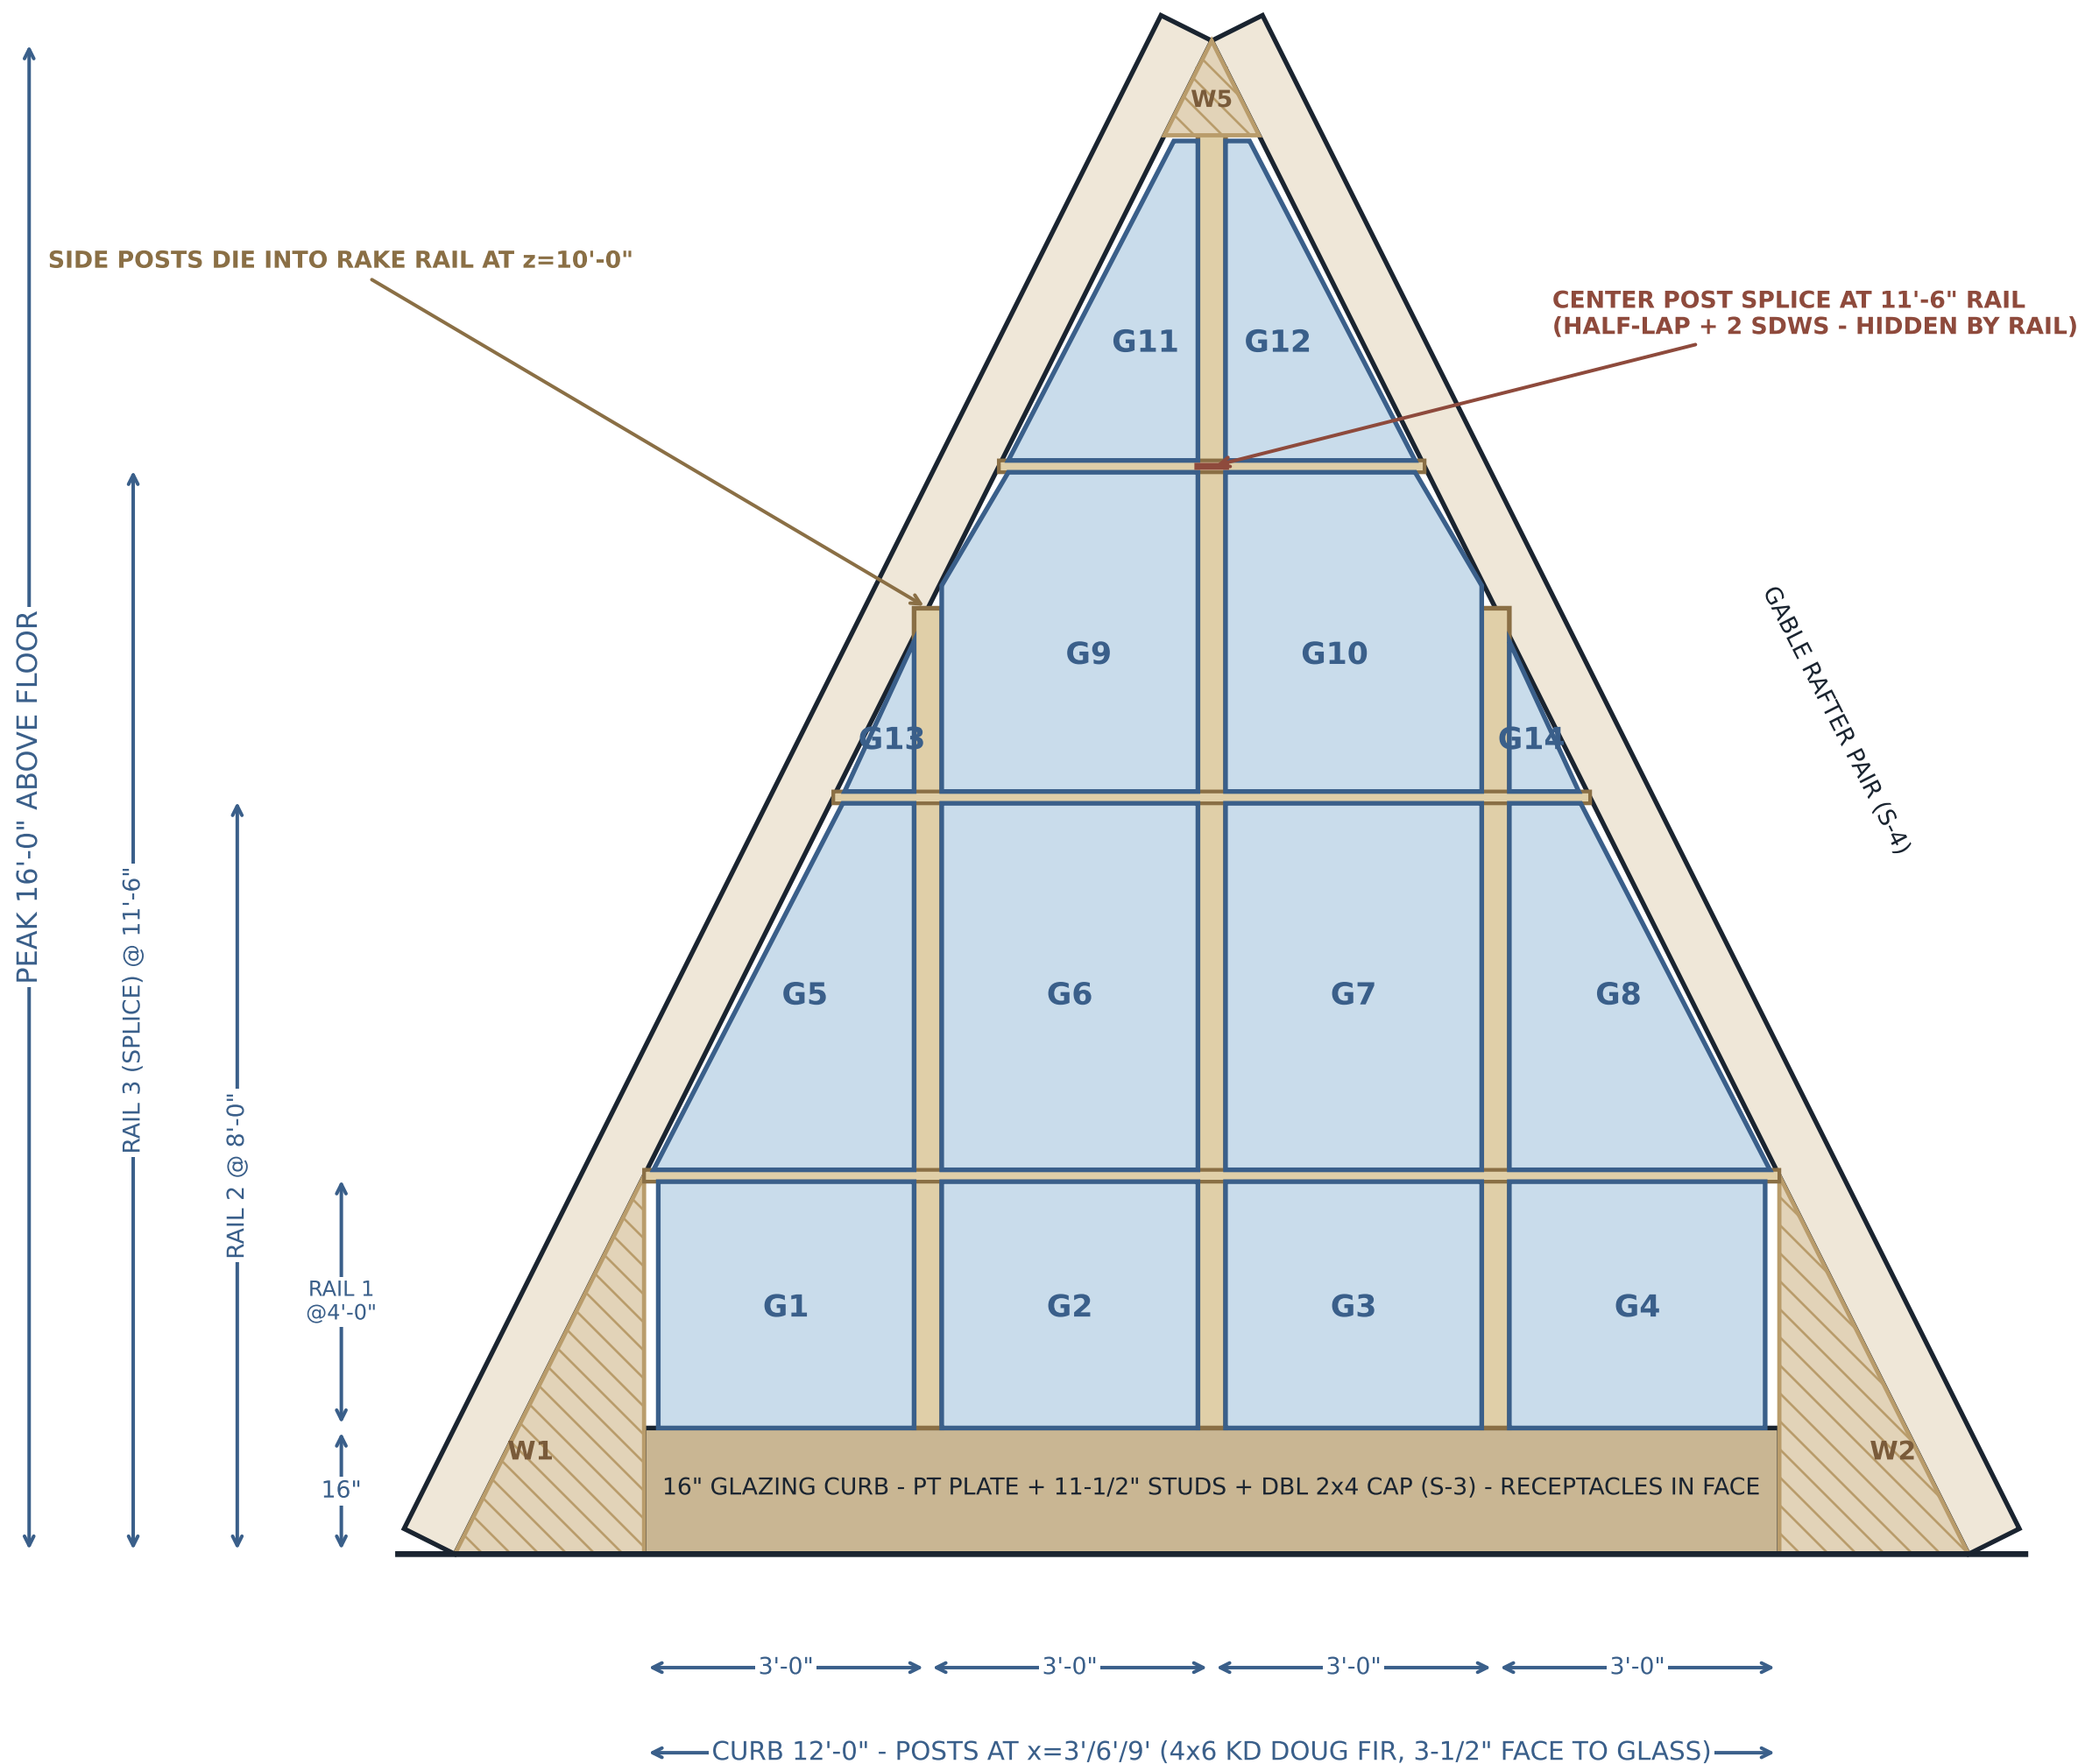


14 LITES - GLASS AREA ~88 SQ FT NET -> ORDER ~100 SQ FT 1/4" LAMINATED (SHOP ROUGH-CUTS RECTS; RAKE CUTS DIY)

GLAZING RULES (BUILD-GUIDE STEP 8): 1/4" LAMINATED SAFETY GLASS EVERYWHERE - CUTTABLE, UNLIKE TEMPERED. DIY RAKE CUTS: SCORE BOTH FACES, SNAP, SLICE THE INTERLAYER. GLAZING DAY = CALM DAY, BOTTOM ROW FIRST, 2 PEOPLE + SUCTION CUPS ON EVERYTHING OVER 8 SQ FT. WINTER YEAR 1: HEAT-SHRINK FILM. PLANNED UPGRADE: INTERIOR ACRYLIC STORM LITES ON GASKETED STOPS (STEP 12) - NOT SEALED DIY IGUS.


PANE SCHEDULE - NOMINAL TIGHT SIZES (CUT = FIELD OPENING + 5/8" BITE/SIDE - 1/8" PLAY)

ID	SHAPE	NOMINAL W x H	FIELD (MEASURE!)
G1	RECT	32-1/2" x 30-3/4"	___ x ___
G2	RECT	32-1/2" x 30-3/4"	___ x ___
G3	RECT	32-1/2" x 30-3/4"	___ x ___
G4	RECT	32-1/2" x 30-3/4"	___ x ___
G5	RAKE TRAPEZOID	33" -> 9" x 46-1/2"	TEMPLATE
G6	RECT	32-1/2" x 46-1/2"	___ x ___
G7	RECT	32-1/2" x 46-1/2"	___ x ___
G8	RAKE TRAPEZOID	33" -> 9" x 46-1/2"	TEMPLATE
G9	5-SIDE (RAKE CORNER)	~32" x 40"	TEMPLATE
G10	5-SIDE (RAKE CORNER)	~32" x 40"	TEMPLATE
G11	RAKE TRAPEZOID	~26" -> 7" x 41"	TEMPLATE
G12	RAKE TRAPEZOID	~26" -> 7" x 41"	TEMPLATE
G13	RAKE TRIANGLE	~10" x 20"	TEMPLATE
G14	RAKE TRIANGLE	~10" x 20"	TEMPLATE
W1/W2/W5: WOOD INFILL (2x + SHEATHED BOTH FACES, INSULATED)			
RULE: GLASS IS CUT TO FIELD-MEASURED OPENINGS (F7), NEVER TO THIS TABLE. RAKE EDGES: MAKE 1/4" HARDBOARD TEMPLATES IN PLACE, TRANSFER TO GLASS.			


TYPICAL GLAZING DETAILS (NTS)

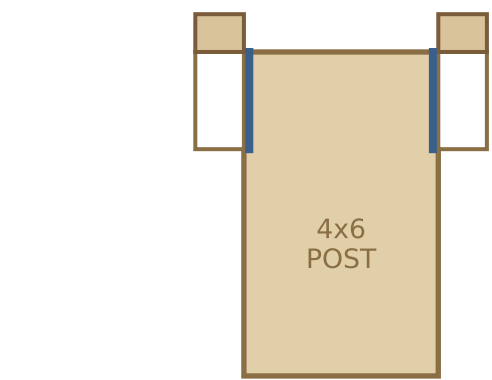

D1 - POST (PLAN CUT): 3/4" x 1" RABBET EACH SIDE. GLAZING TAPE + 1/4" LAM GLASS + SCREWED 1x2 EXT. STOP (BEDDED). INT. FACE FLUSH = ACRYLIC STORM-LITE STOPS LAND HERE LATER (STEP 12)

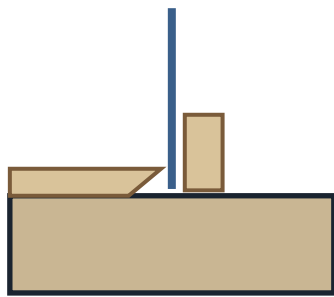

D2 - CURB SILL: DBL 2x4 CAP, SLOPED EXT. SILL NOSING (8-DEG, WEEPS), GLASS ON (2) NEOPRENE SETTING BLOCKS PER LITE AT 1/4-POINTS - GLASS NEVER SITS ON WOOD

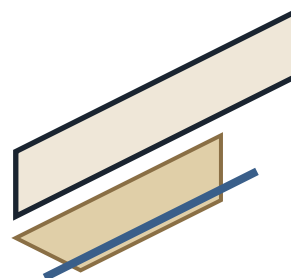

D3 - RAKE RAIL: 2x4 SCABBED TO GABLE-RAFTER INNER FACE = SLOPED RABBET; SAME TAPE + STOP STACK. 63.4-DEG EDGE - CUT FROM TEMPLATE

LAURA'S A-FRAME - FRANKLIN, MA

S-7 - GLASS GABLE SHOP DRAWING

SCALE: 9/16" = 1'-0" - SHEET 7 OF 8 - rev A

OWNER-BUILDER REFERENCE - NOT FOR PERMIT - JUL 2026