



- NOTES
- 1. BEAM LINES 6" IN FROM SIDE FACES.
 - 2. SPLICES OVER POSTS ONLY, STAGGERED PLY-TO-PLY.
 - 3. CROWN UP. BUTYL TAPE BEAM TOPS.
 - 4. DECK PIERS D1-D5: SEE S-0.
 - 5. FASTENERS: BUILD-GUIDE SCHEDULE.

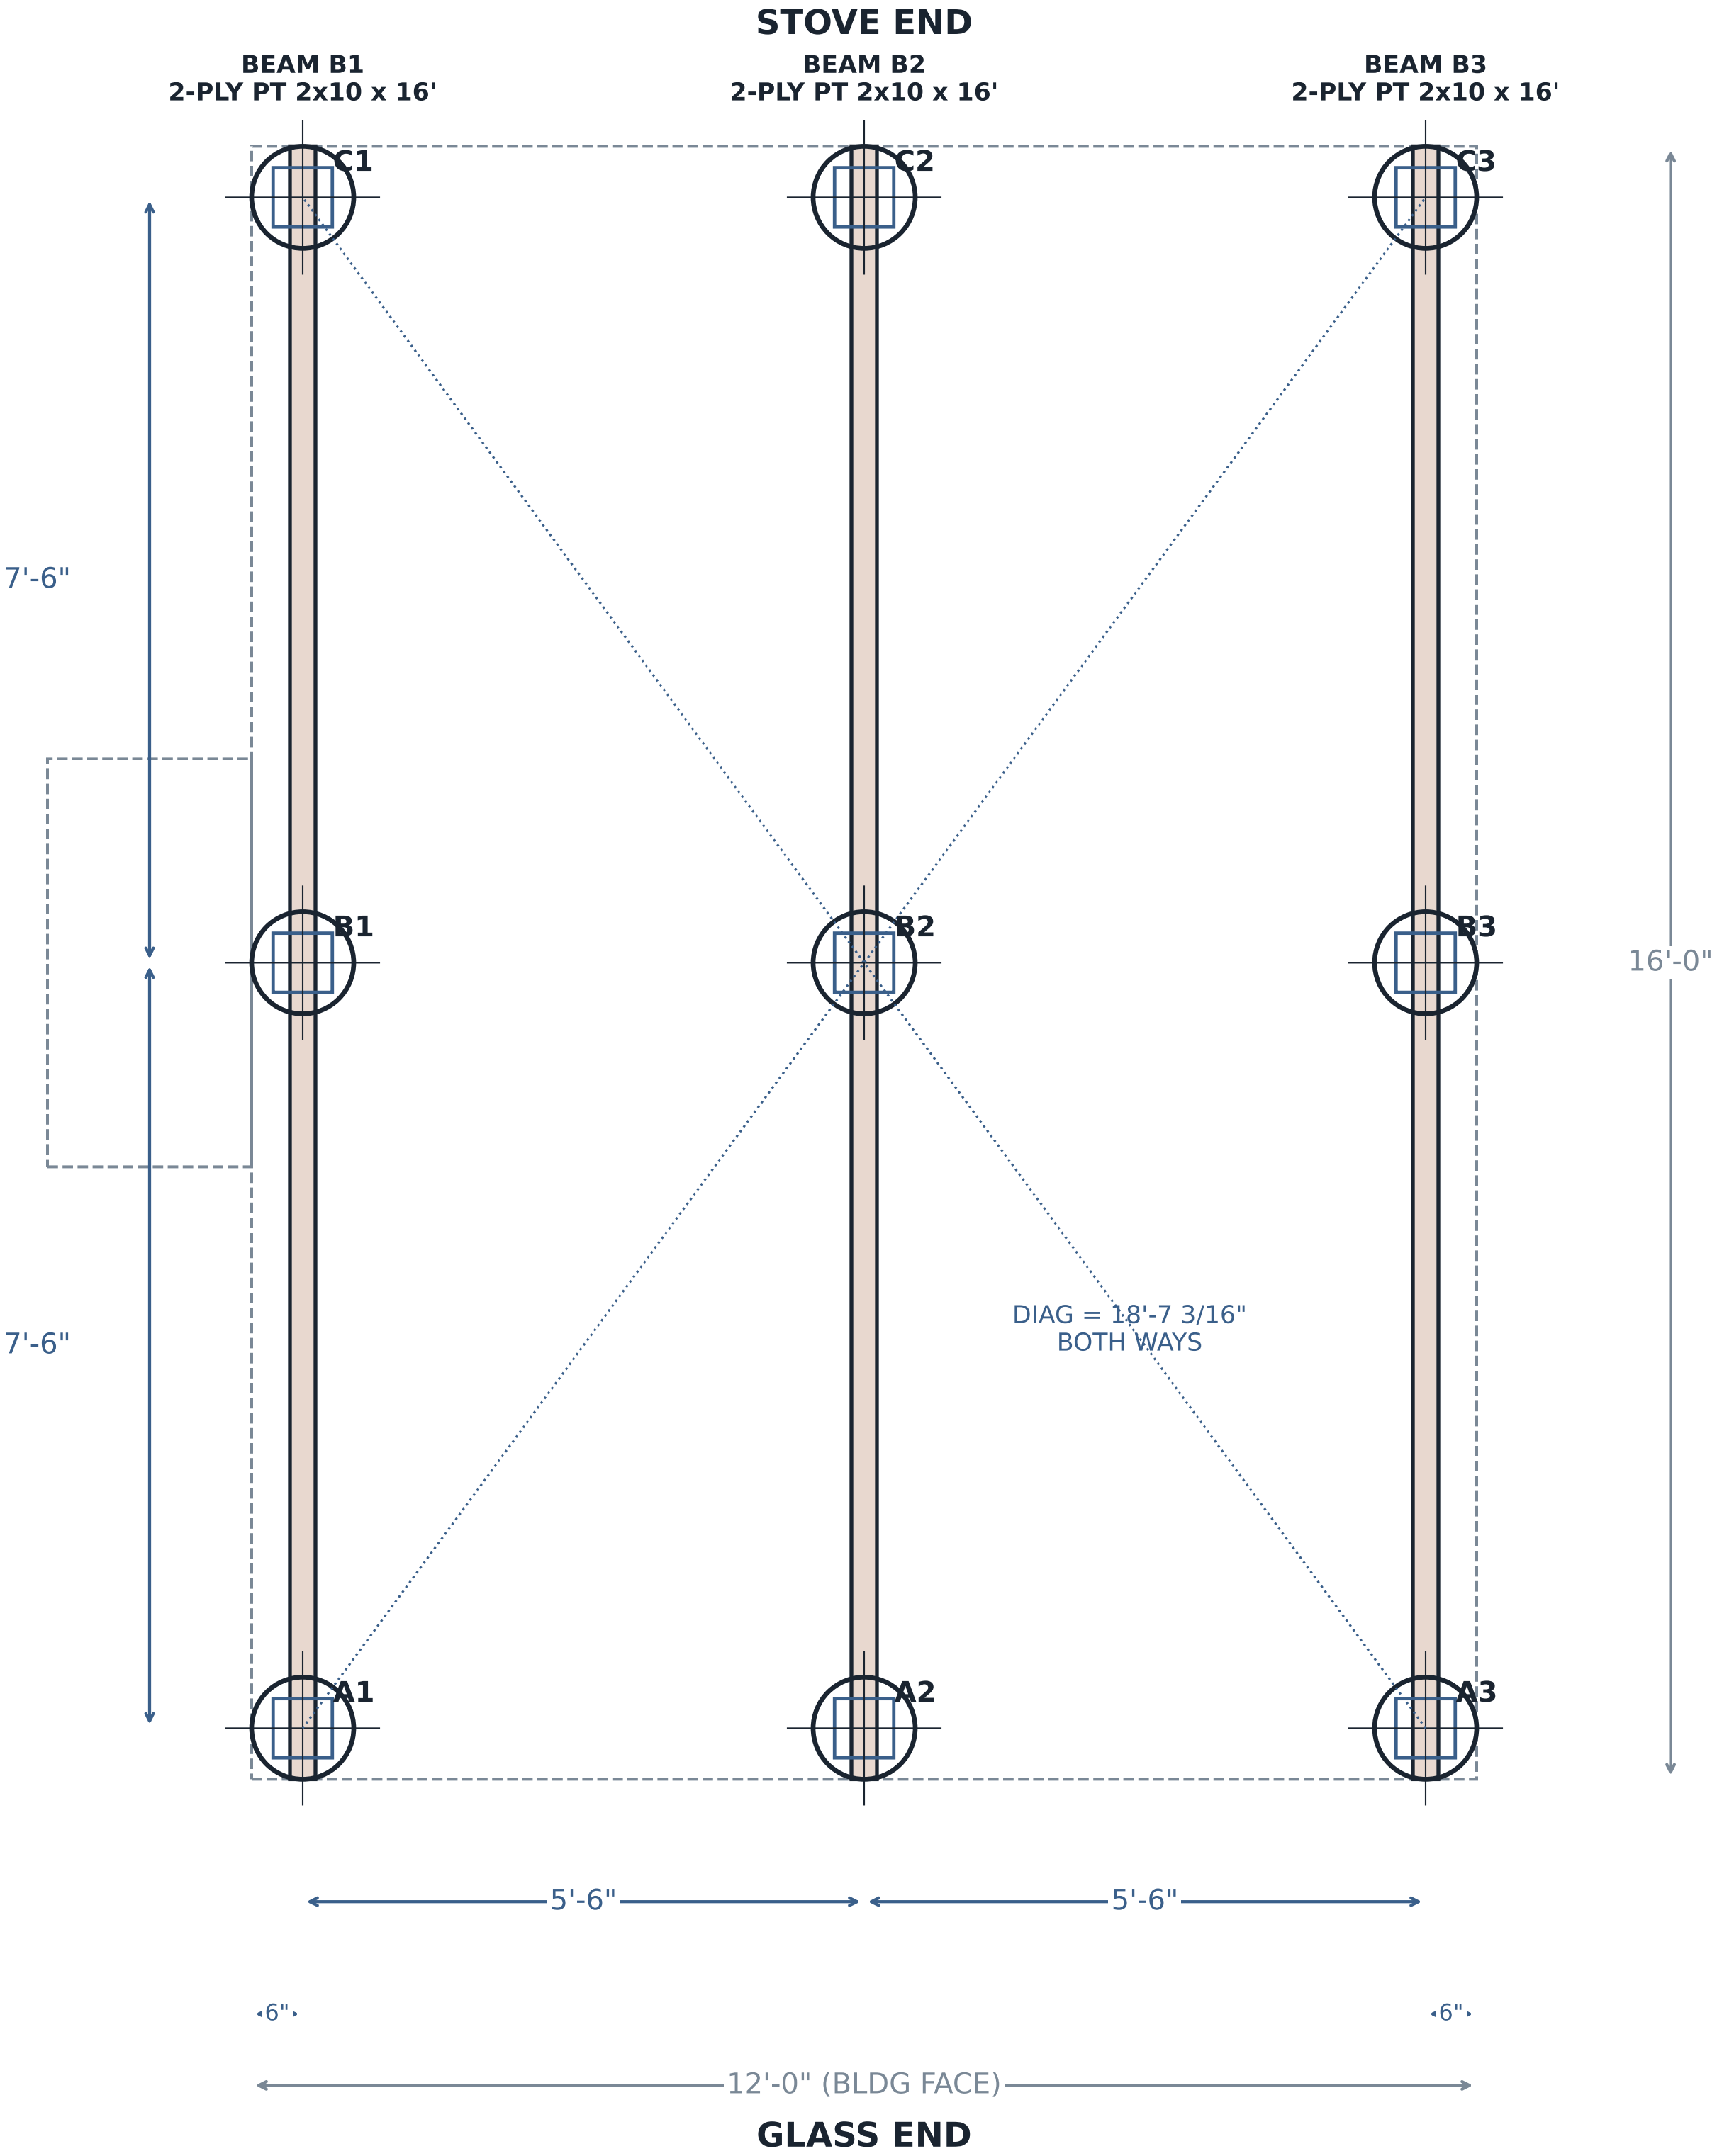

TYPICAL FOOTING SECTION

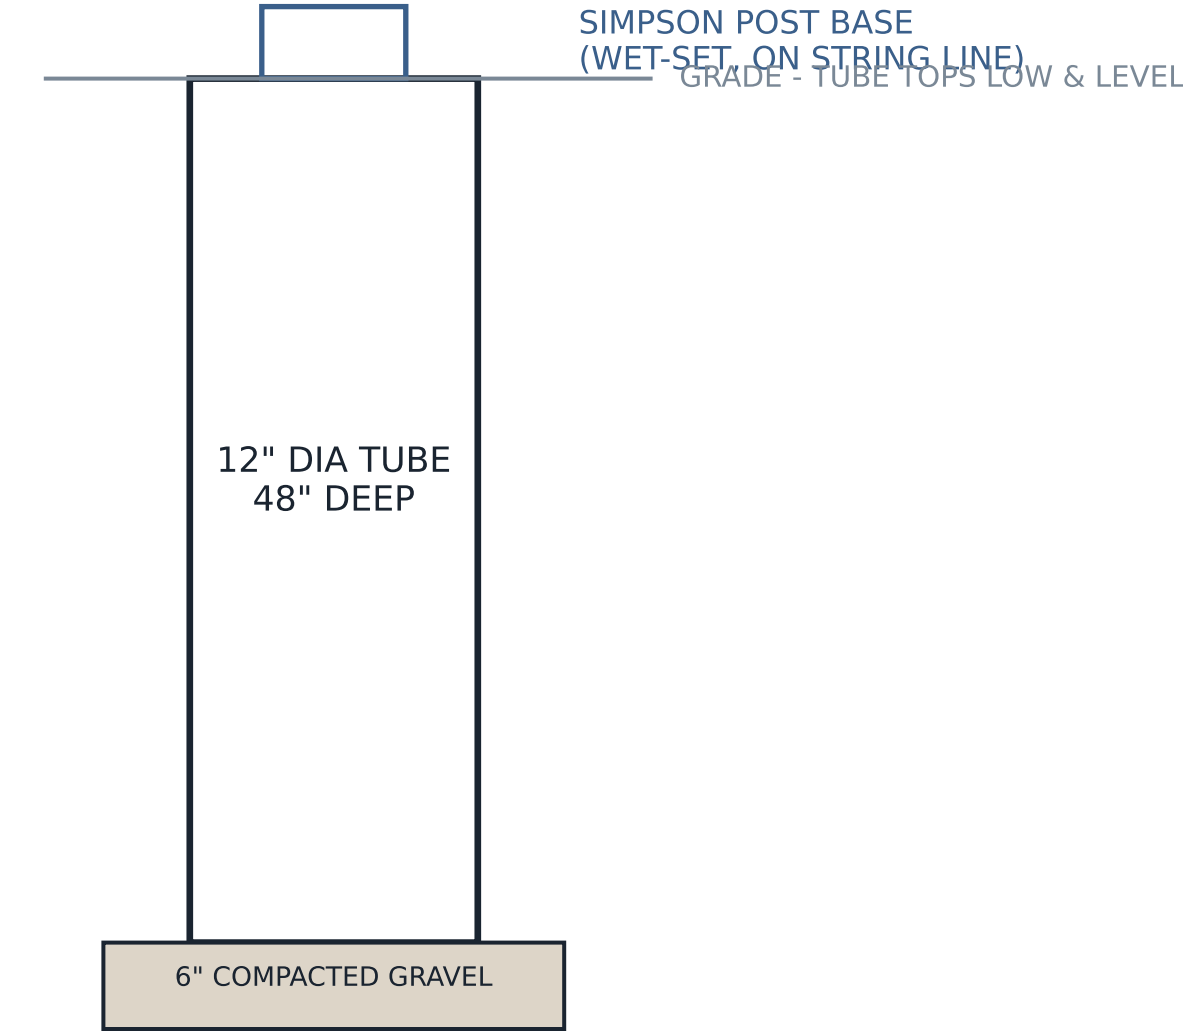

5.2 BAGS 80-LB PER TUBE - ROD EACH LIFT
CURE 48H MIN BEFORE BEAMS

LAURA'S A-FRAME - FRANKLIN, MA

S-1 - FOUNDATION & BEAM PLAN

SCALE: 3/4" = 1'-0" - SHEET 1 OF 8

OWNER-BUILDER REFERENCE - NOT FOR PERMIT - JUL 2026 - rev A