



DETAIL A - PONY WALL SEAT + TAIL

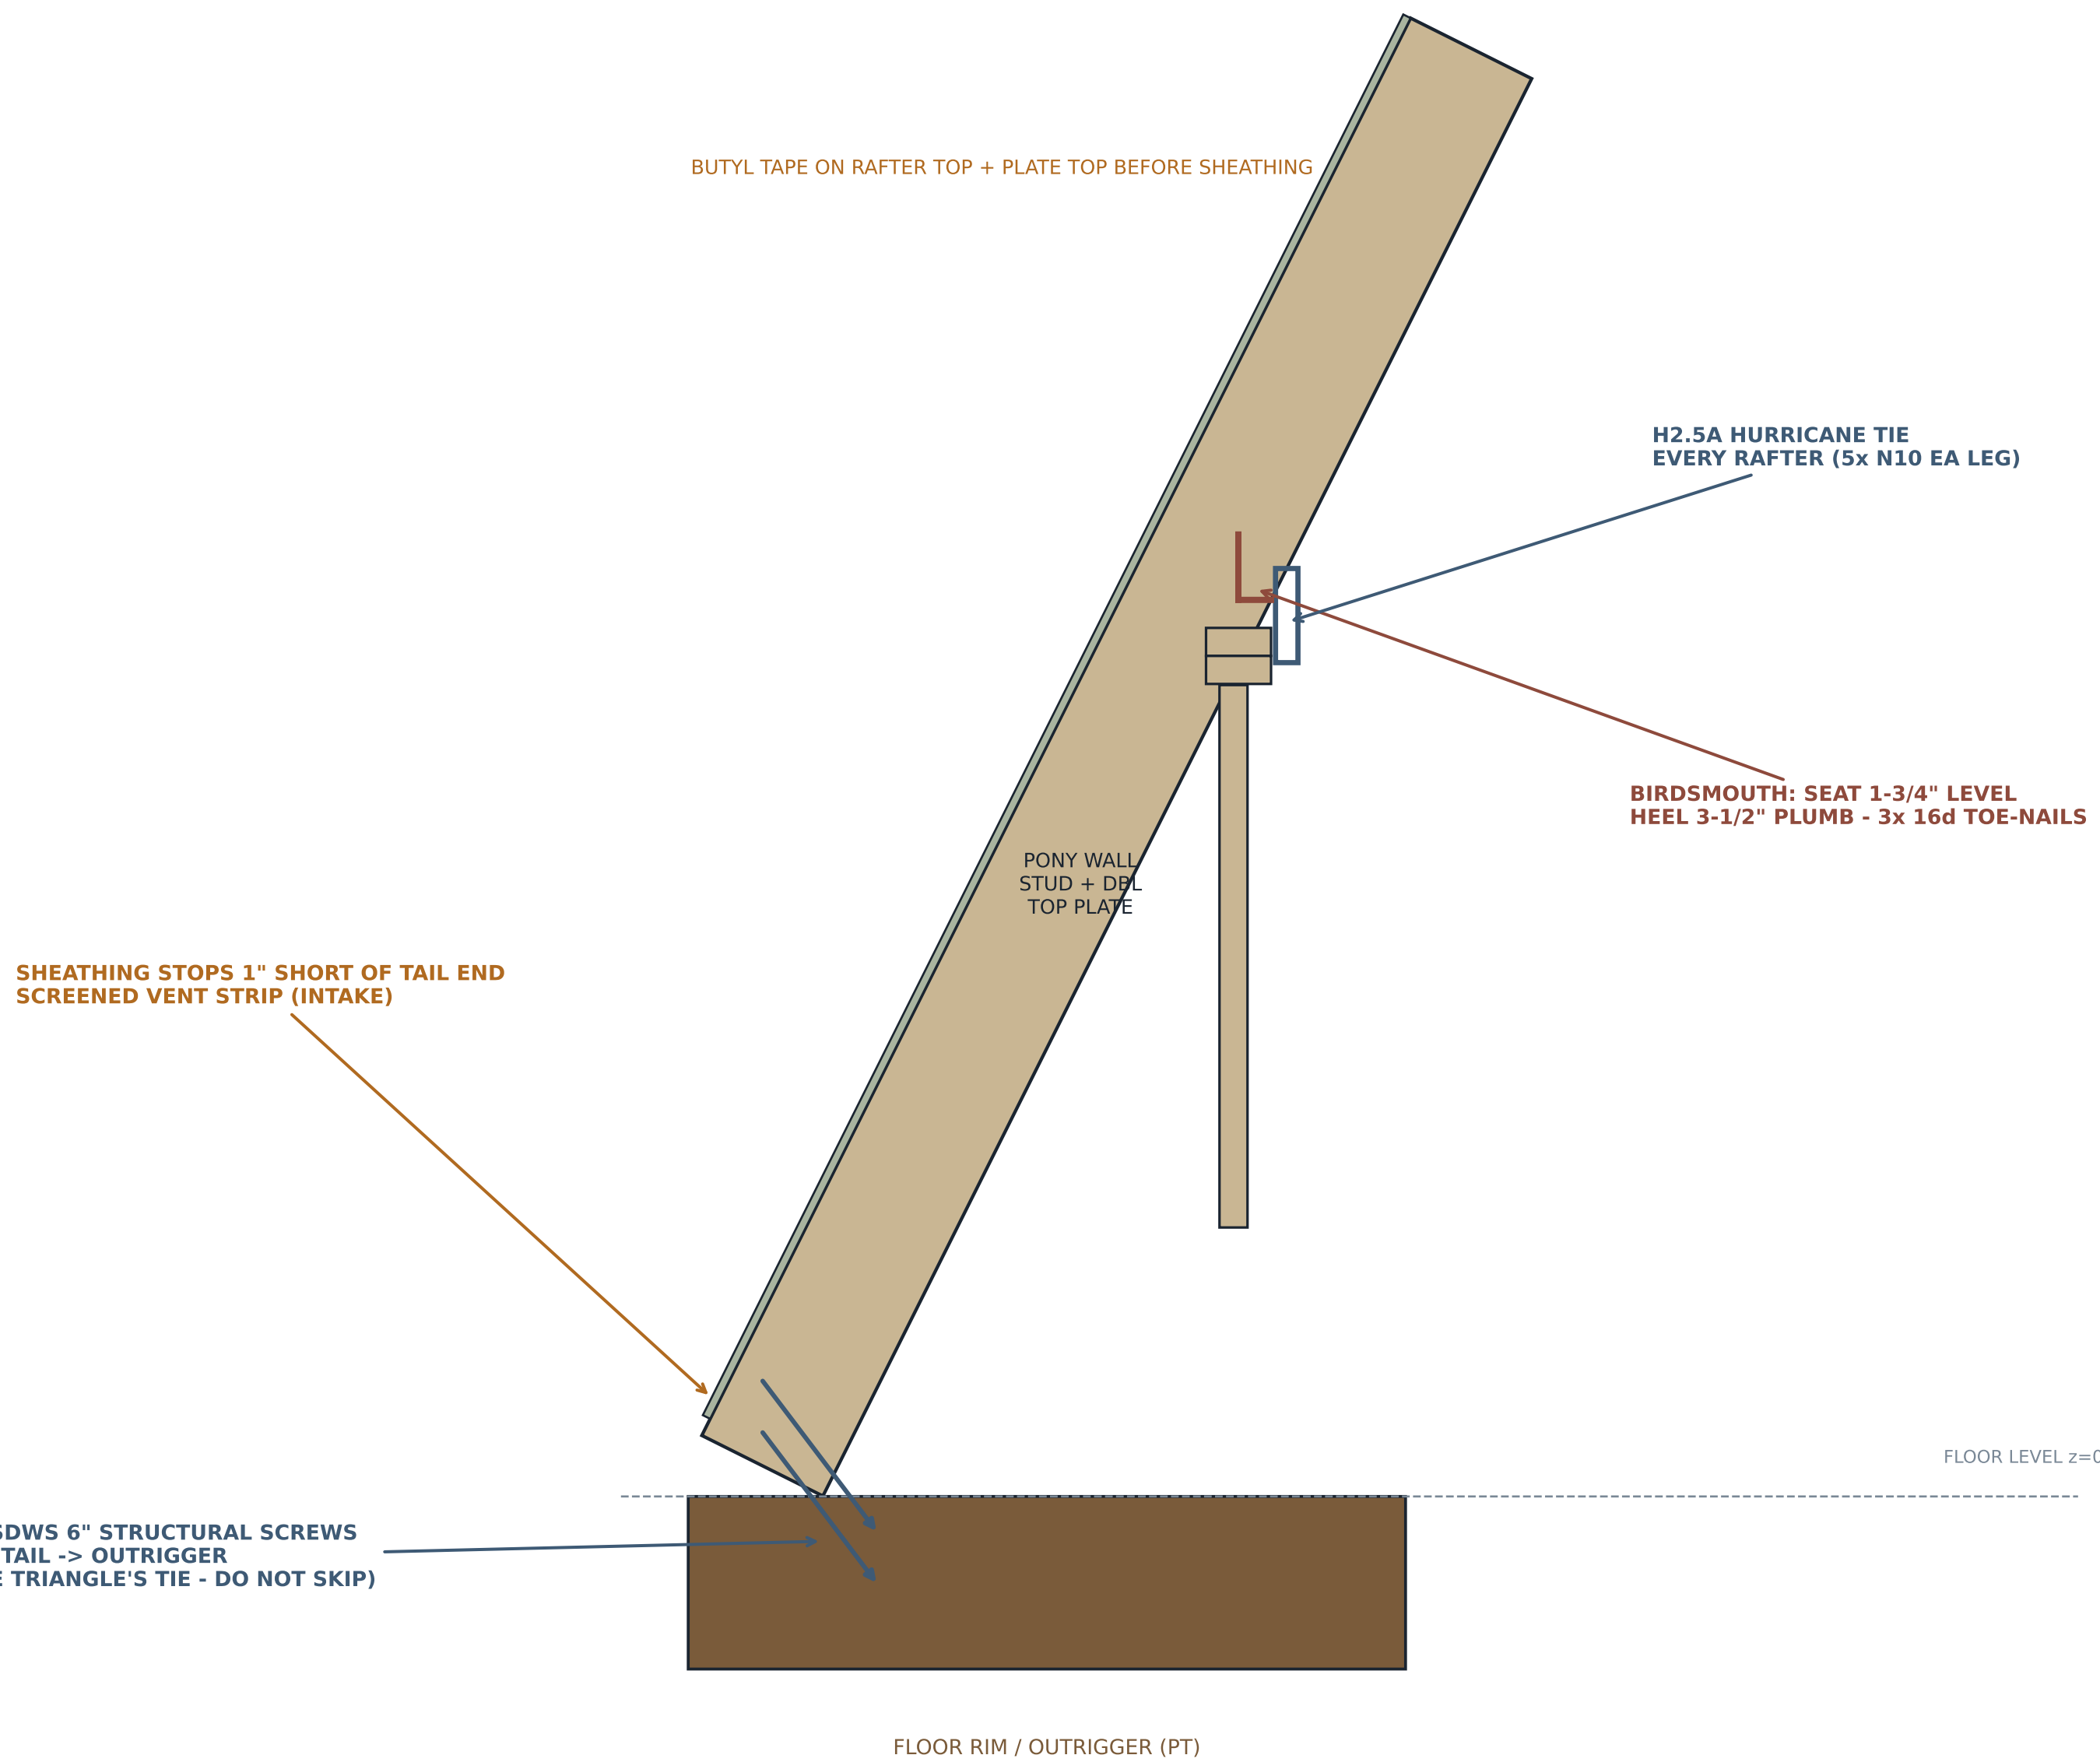

DETAIL B - RIDGE (TOP-FLUSH BOARD + GUSSET + STRAP)

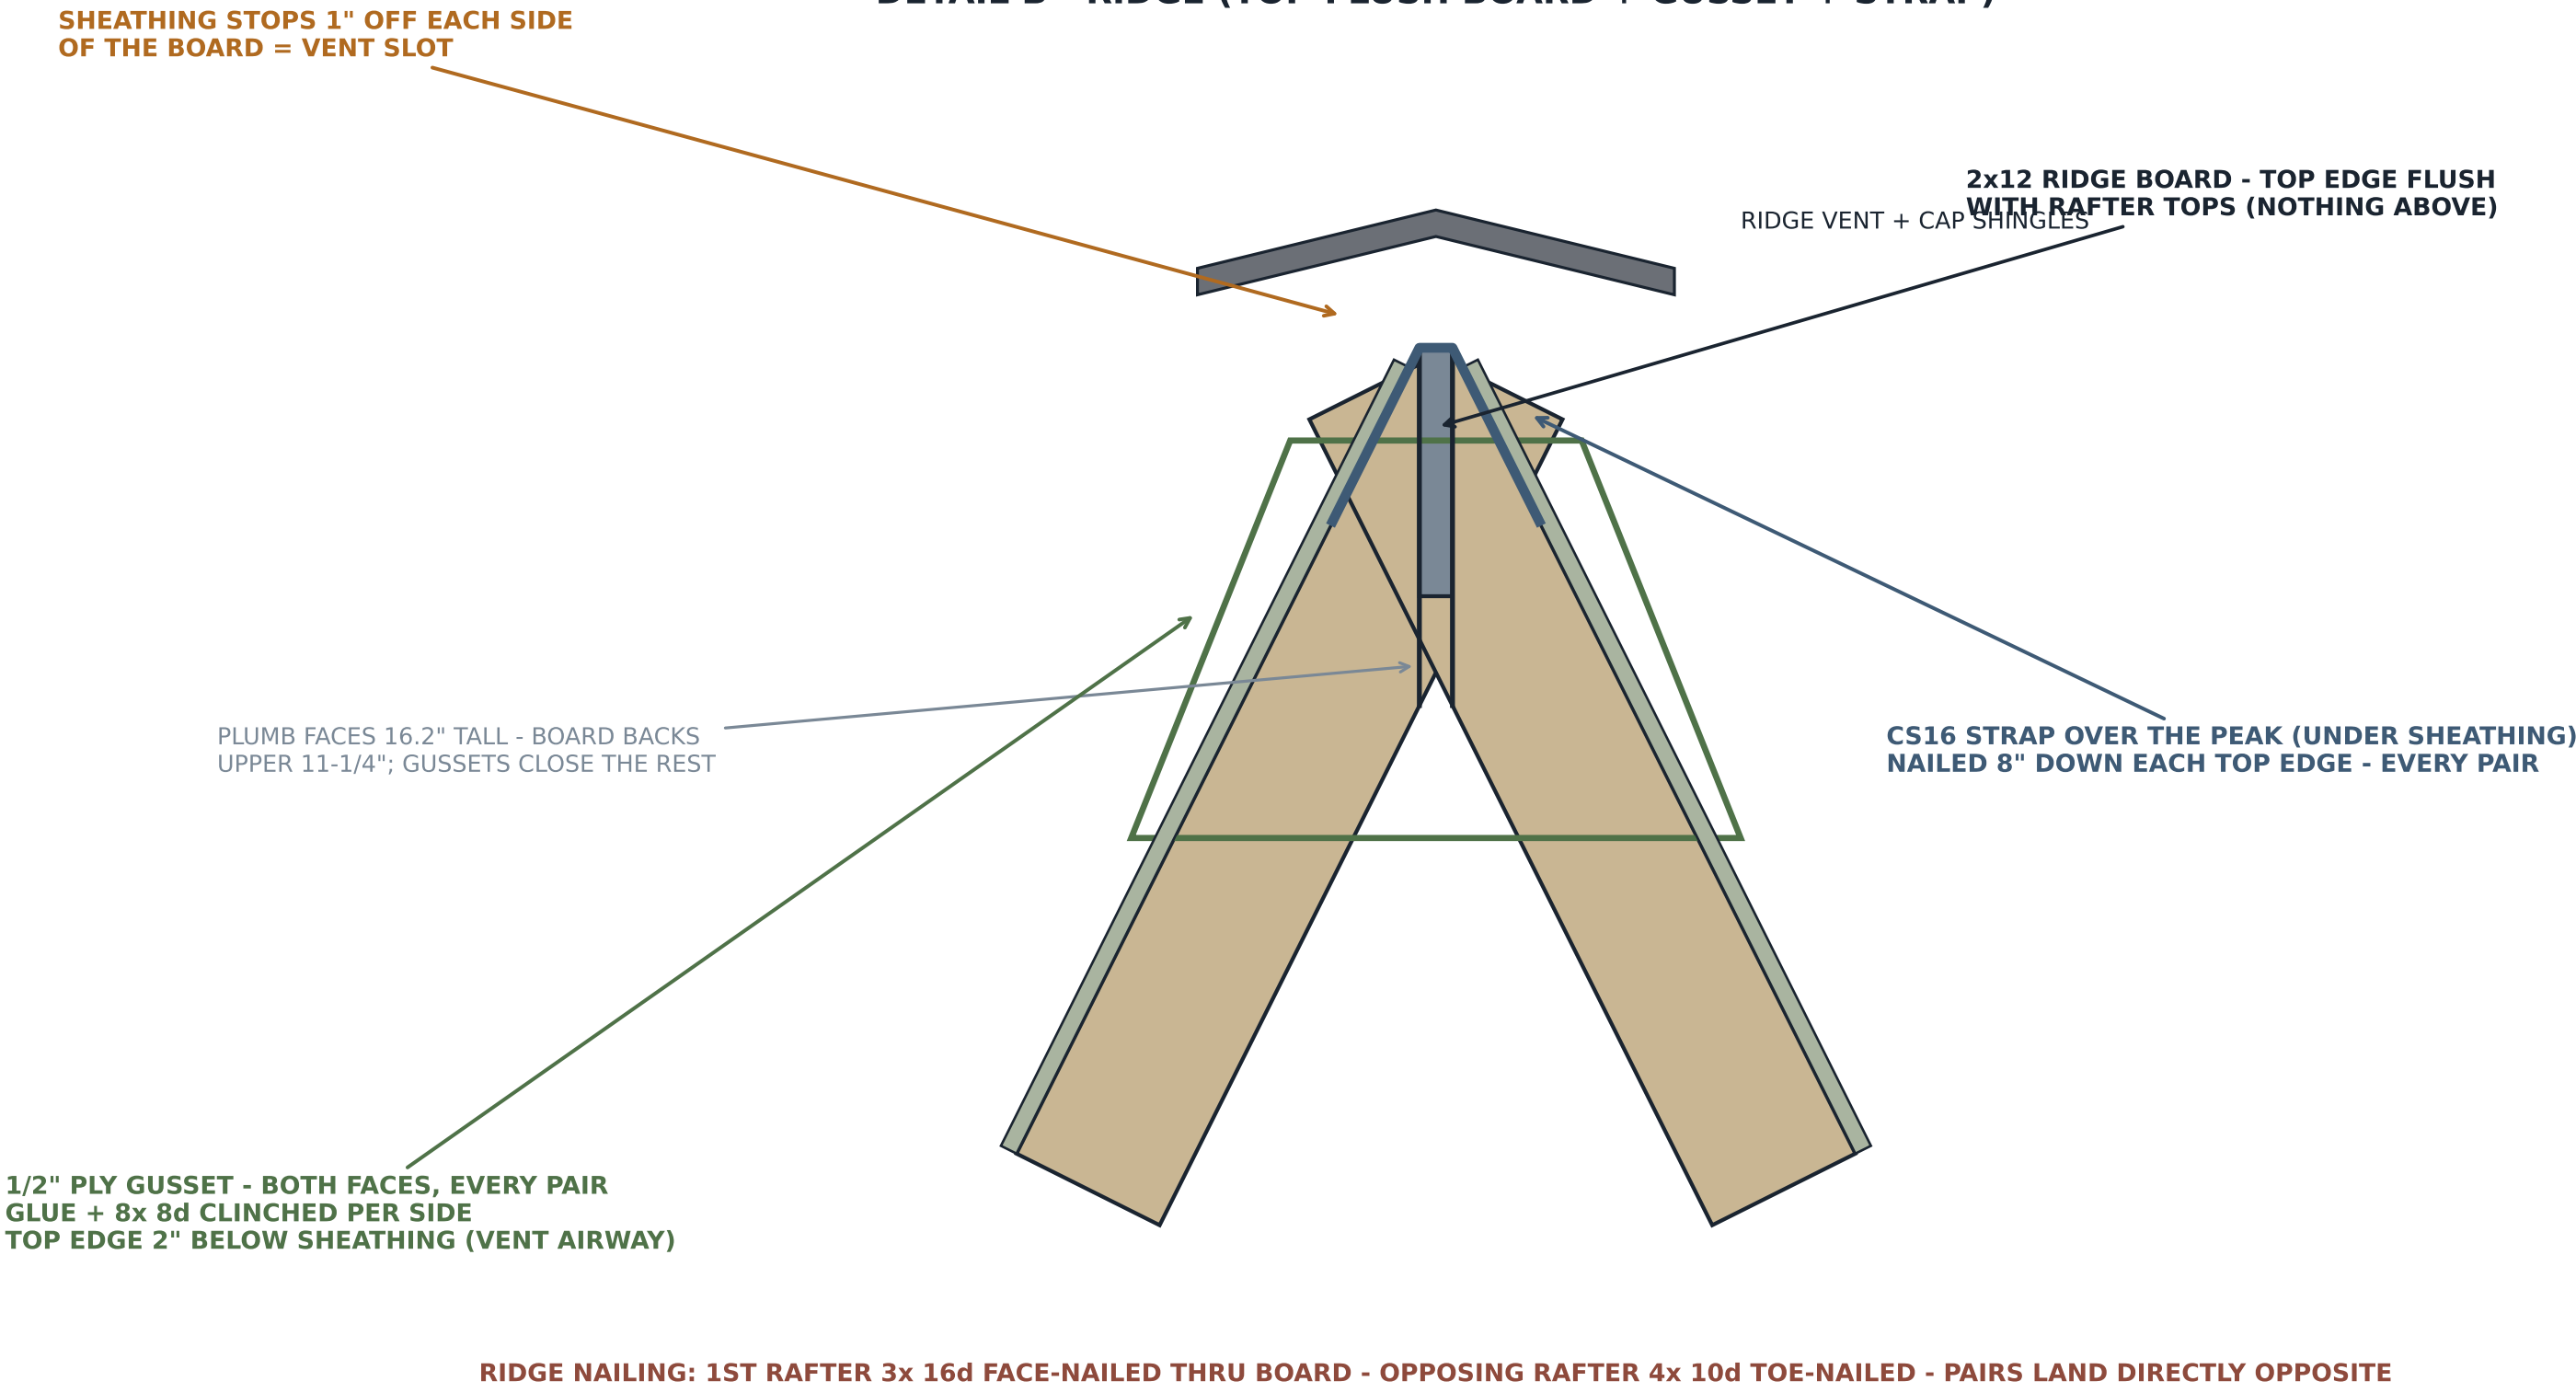

LAURA'S A-FRAME - FRANKLIN, MA

S-4B - RAFTER CONNECTION DETAILS

SCALE: 2" = 1'-0" - SHEET 4B OF 8 - rev A

OWNER-BUILDER REFERENCE - NOT FOR PERMIT - JUL 2026