



GRADE-TO-PEAK STACK (THE TOWN NUMBER)		
PIER REVEAL	4'-6"	(SITE-LEVELLED, F6)
2-PLY PT 2x10 BEAM	9'-1/4"	
PT 2x10 JOIST	9'-1/4"	
3/4" T&G SUBFLOOR	3/4"	
= FLOOR	+/-24" ABOVE GRADE	
RIDGE ABOVE FLOOR	16'-0"	
= PEAK	+/-18'-0" ABOVE GRADE	-> GATE 1.0:
ALL SIDE/REAR LOT	LINES MUST BE >= 18'-6" (F4 - TBD)	
CHIMNEY CAP	+/-20'	- APPURTENANCE (TOWN-PACKET ASK)

SECTION A-A - CUT AT y=11'-6" LOOKING TOWARD STOVE END

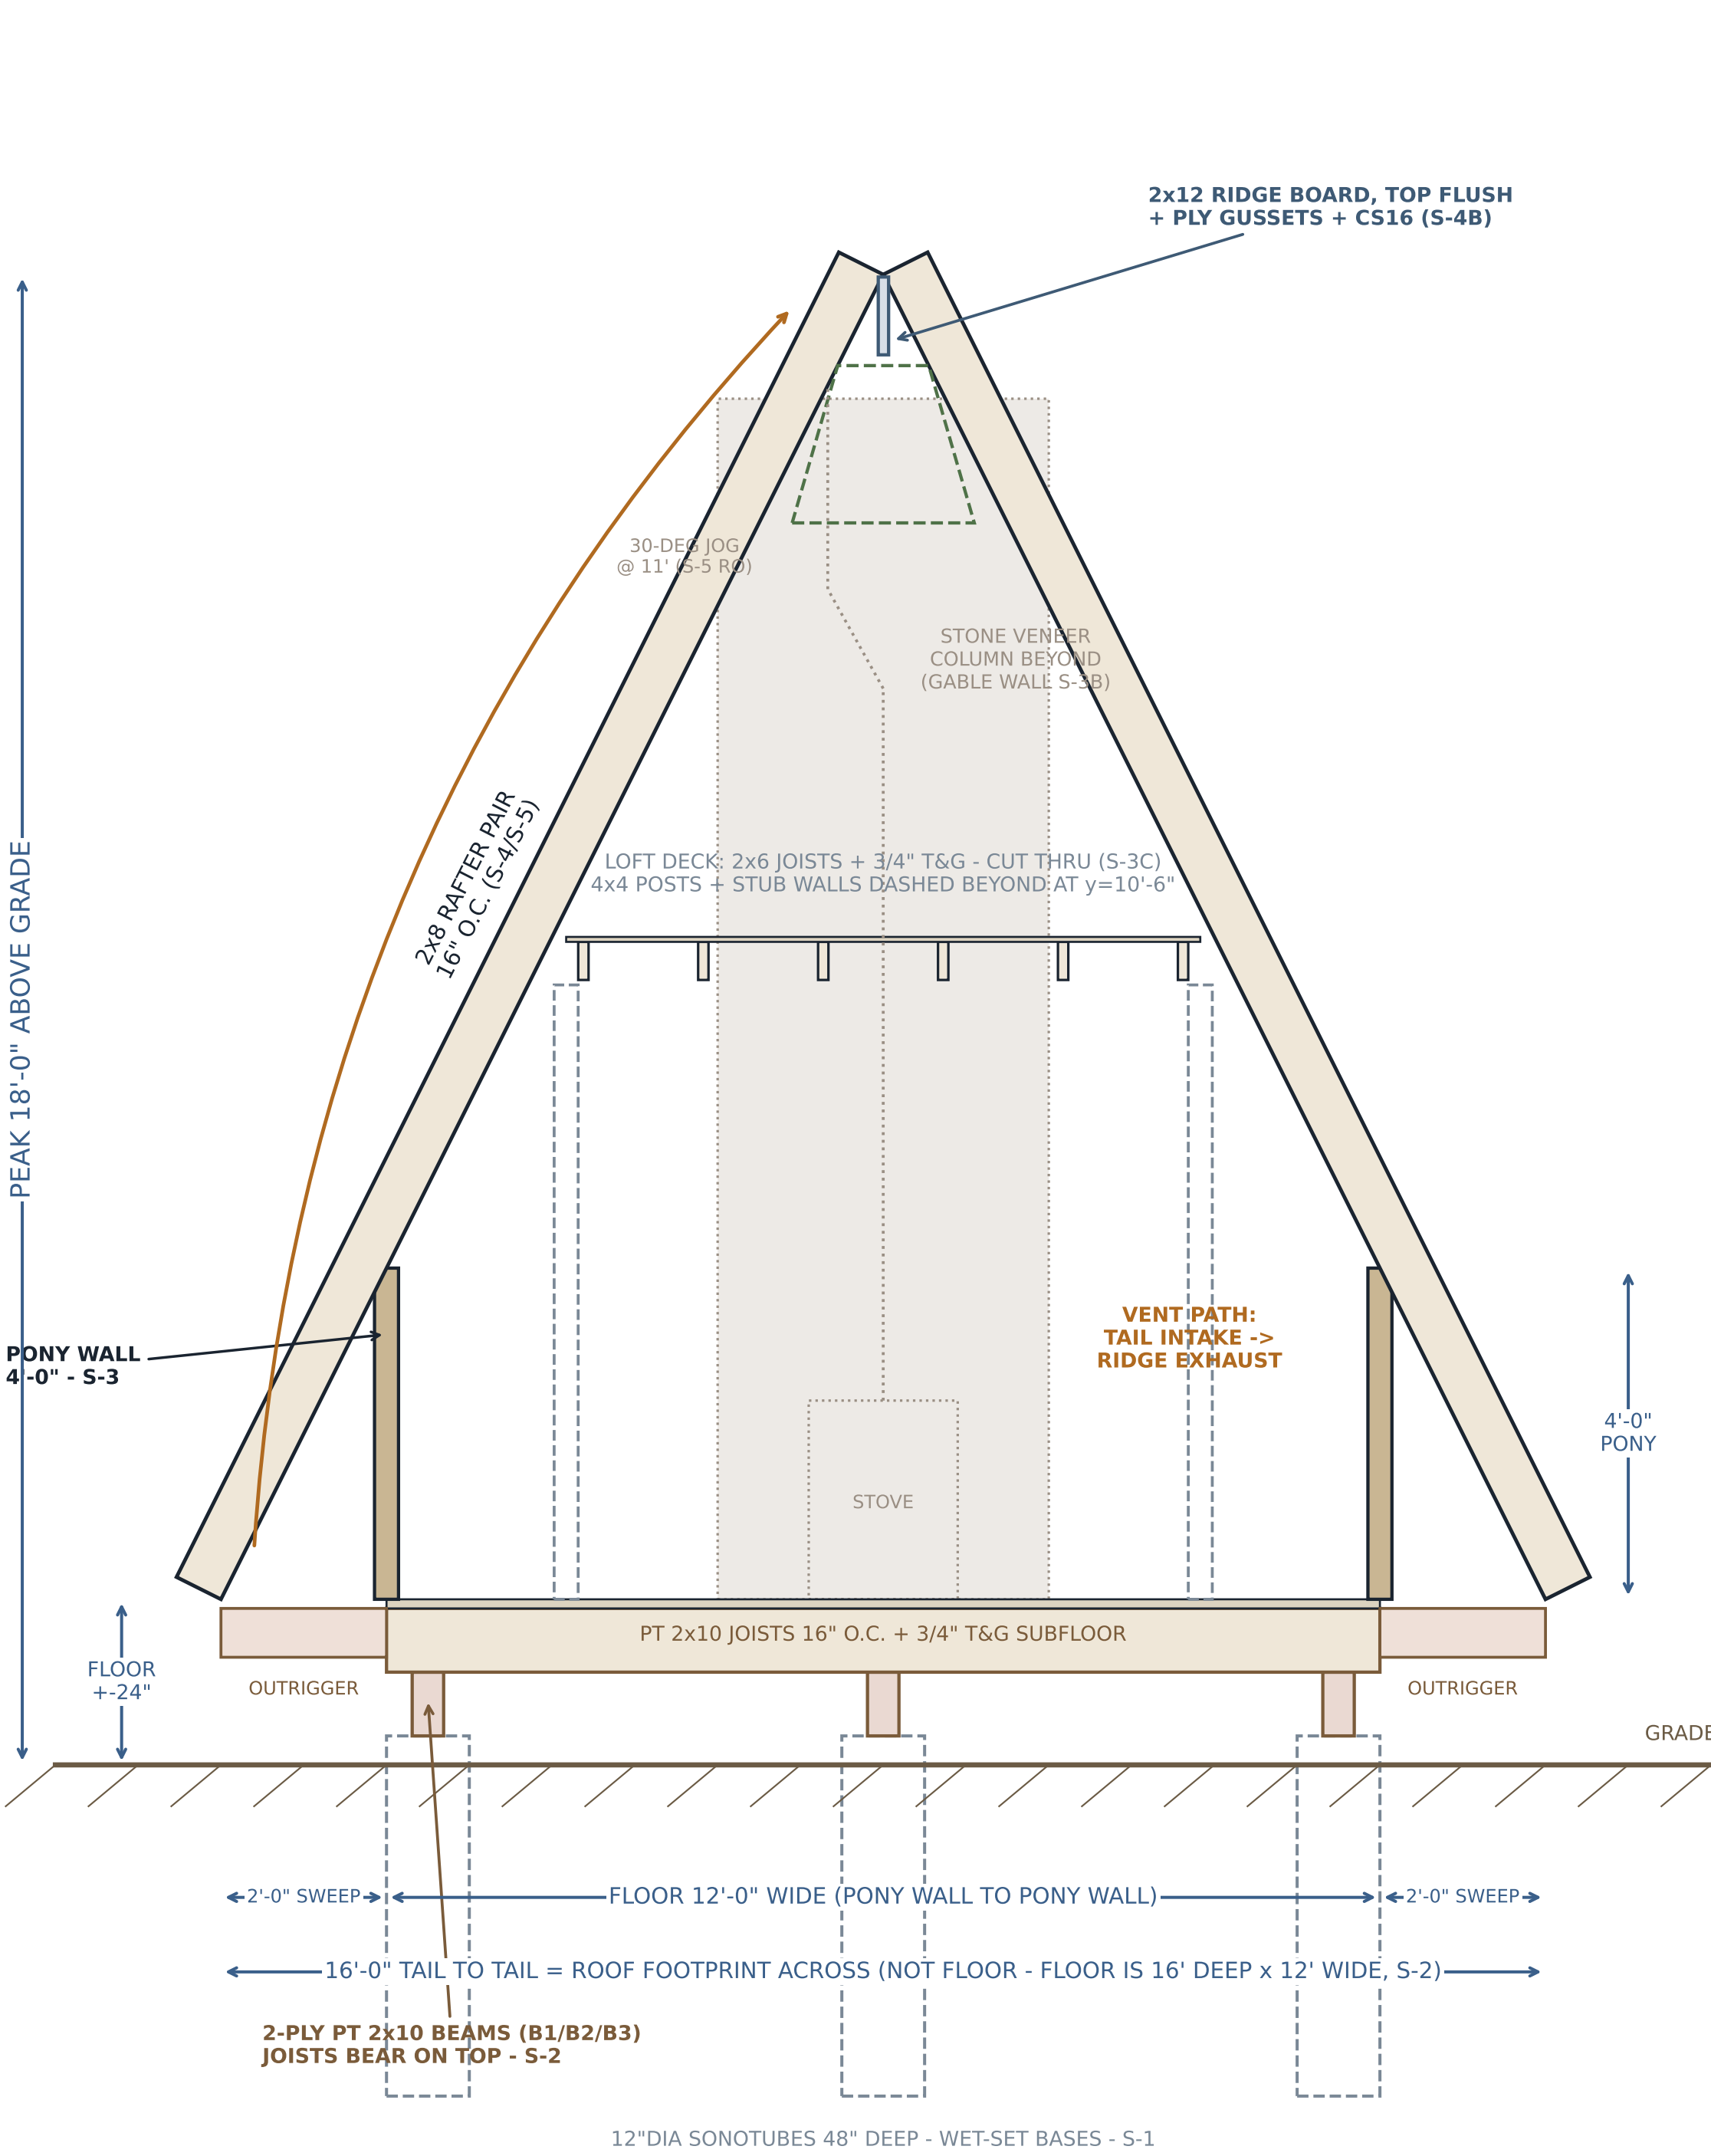

SIDE ELEVATION - ENTRY SIDE, VIEWED FROM OUTSIDE (STOVE LEFT / GLASS RIGHT - THE NEIGHBOR VIEW)

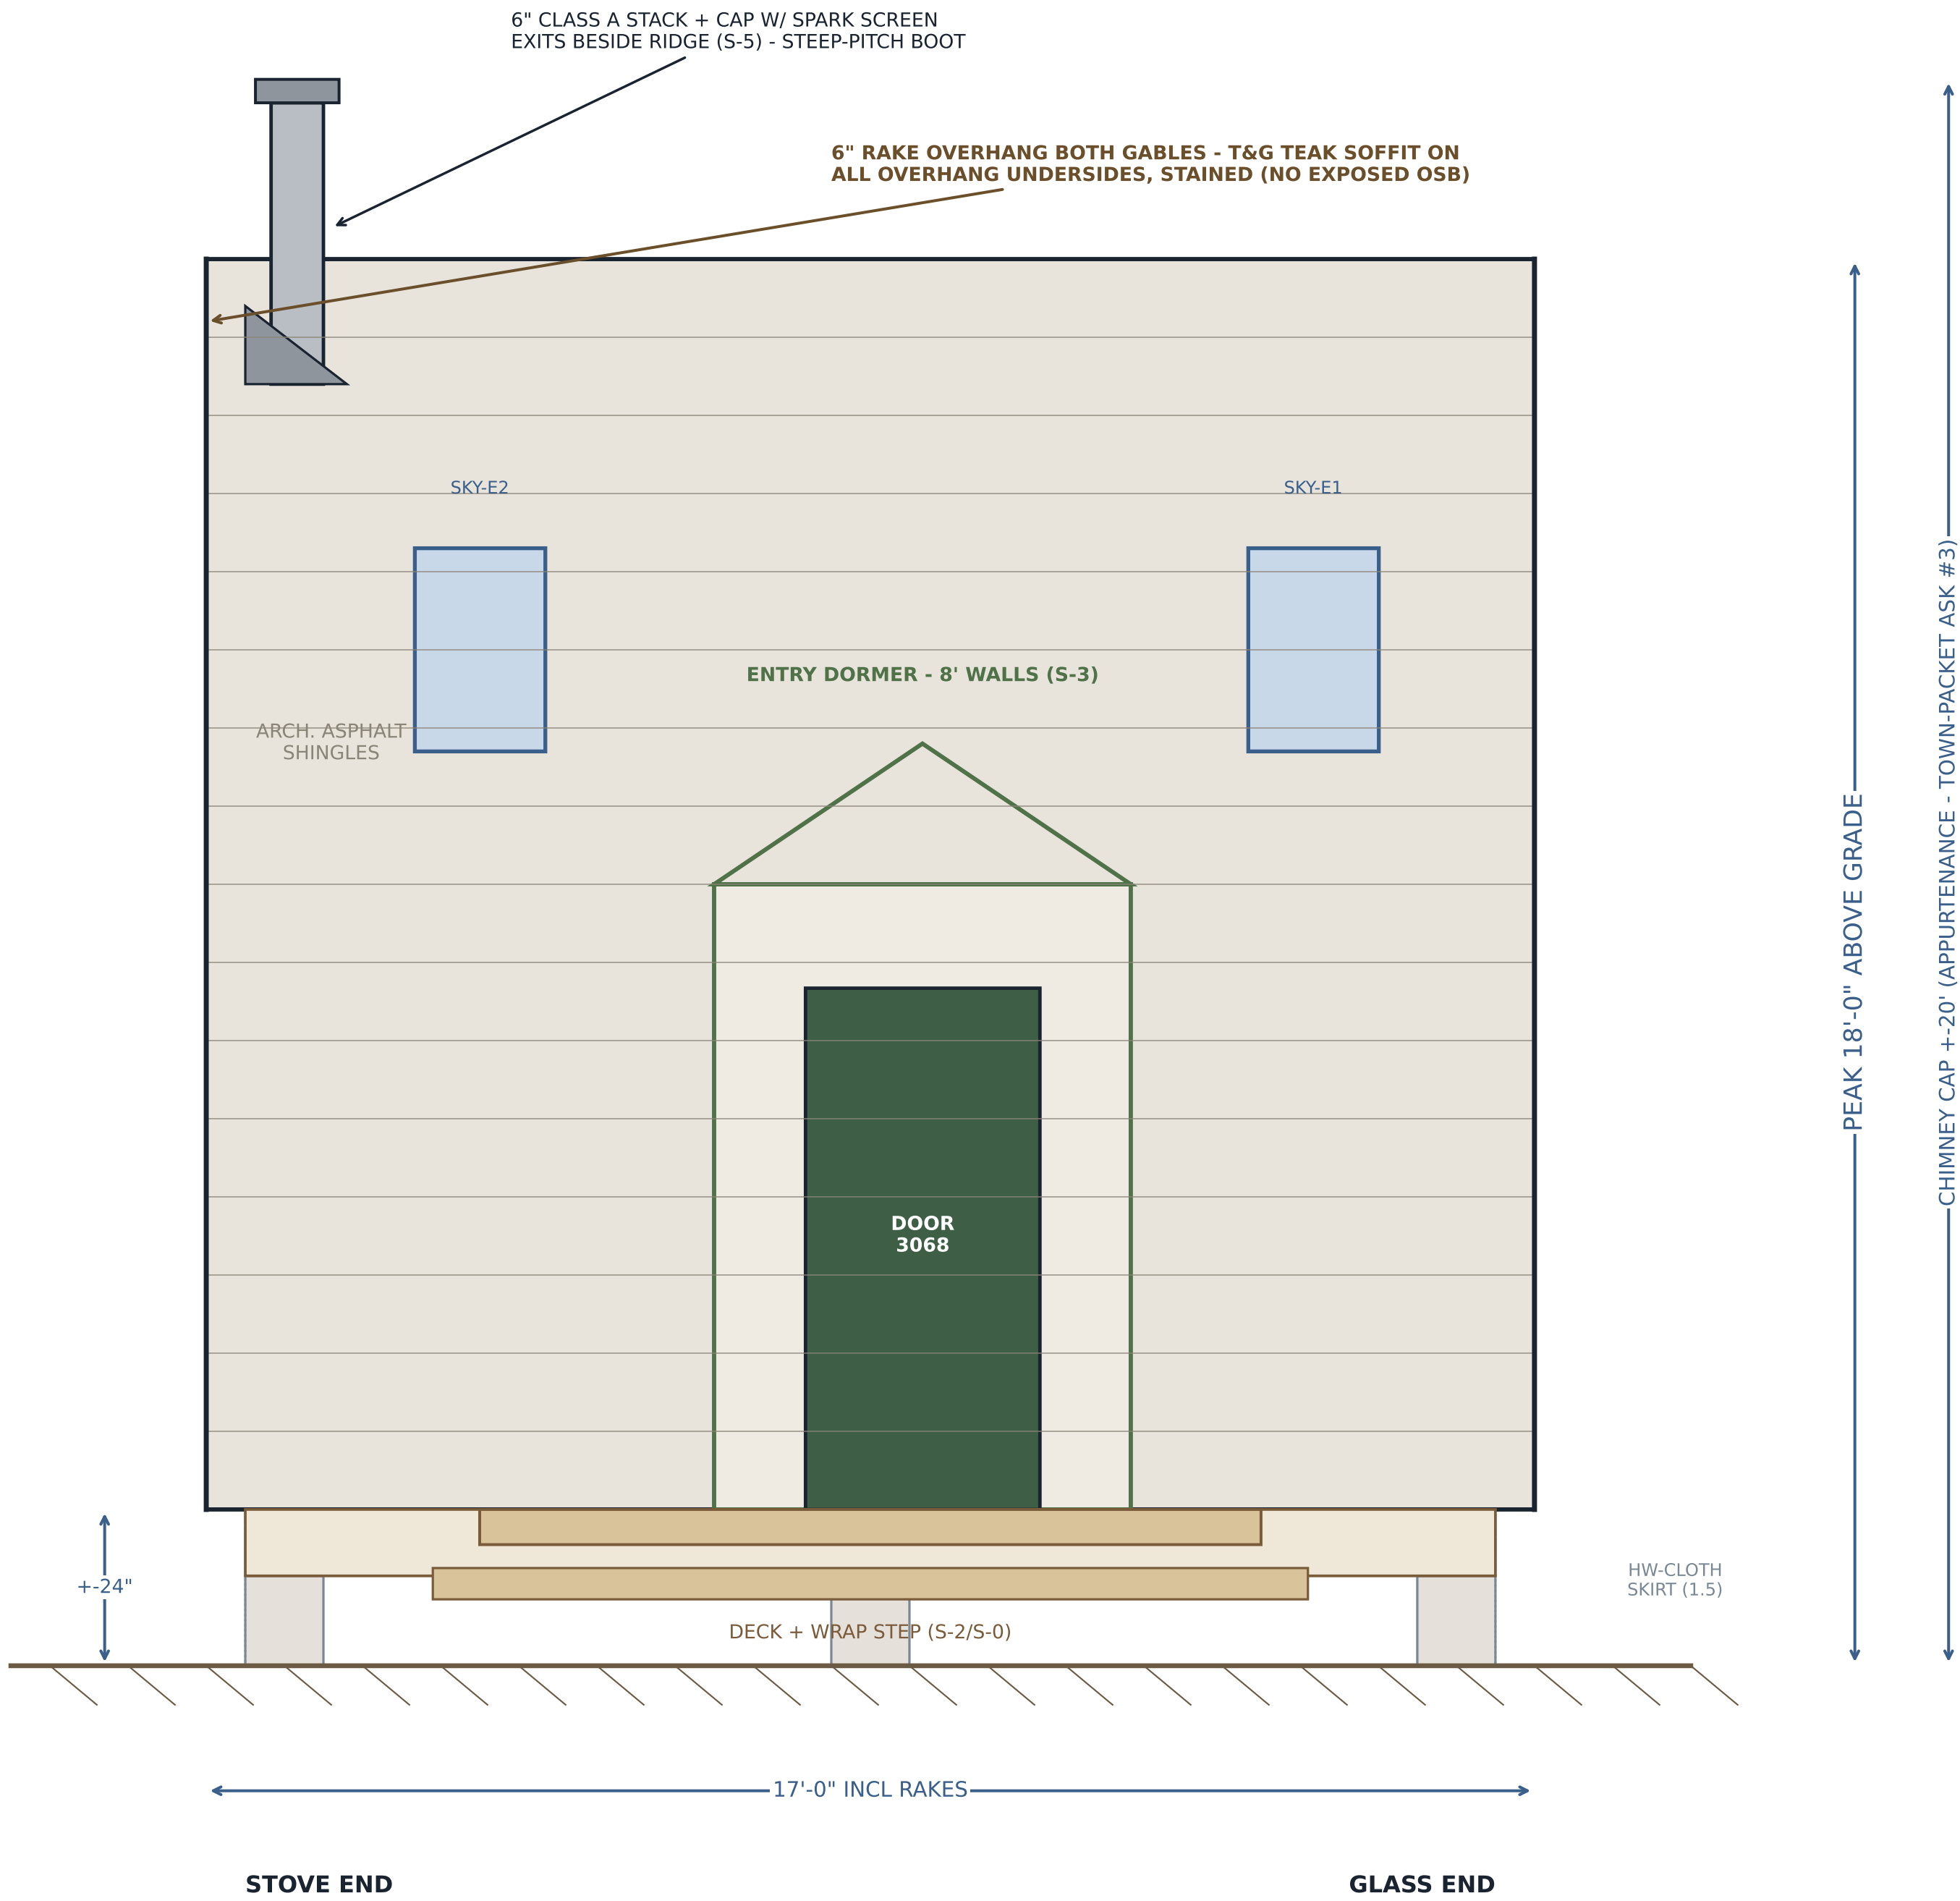

LAURA'S A-FRAME - FRANKLIN, MA

S-6 - BUILDING SECTION + SIDE ELEVATION

SCALE: 9/16" = 1'-0" - SHEET 6 OF 8 - rev A

OWNER-BUILDER REFERENCE - NOT FOR PERMIT - JUL 2026